


PLANTA TERREO

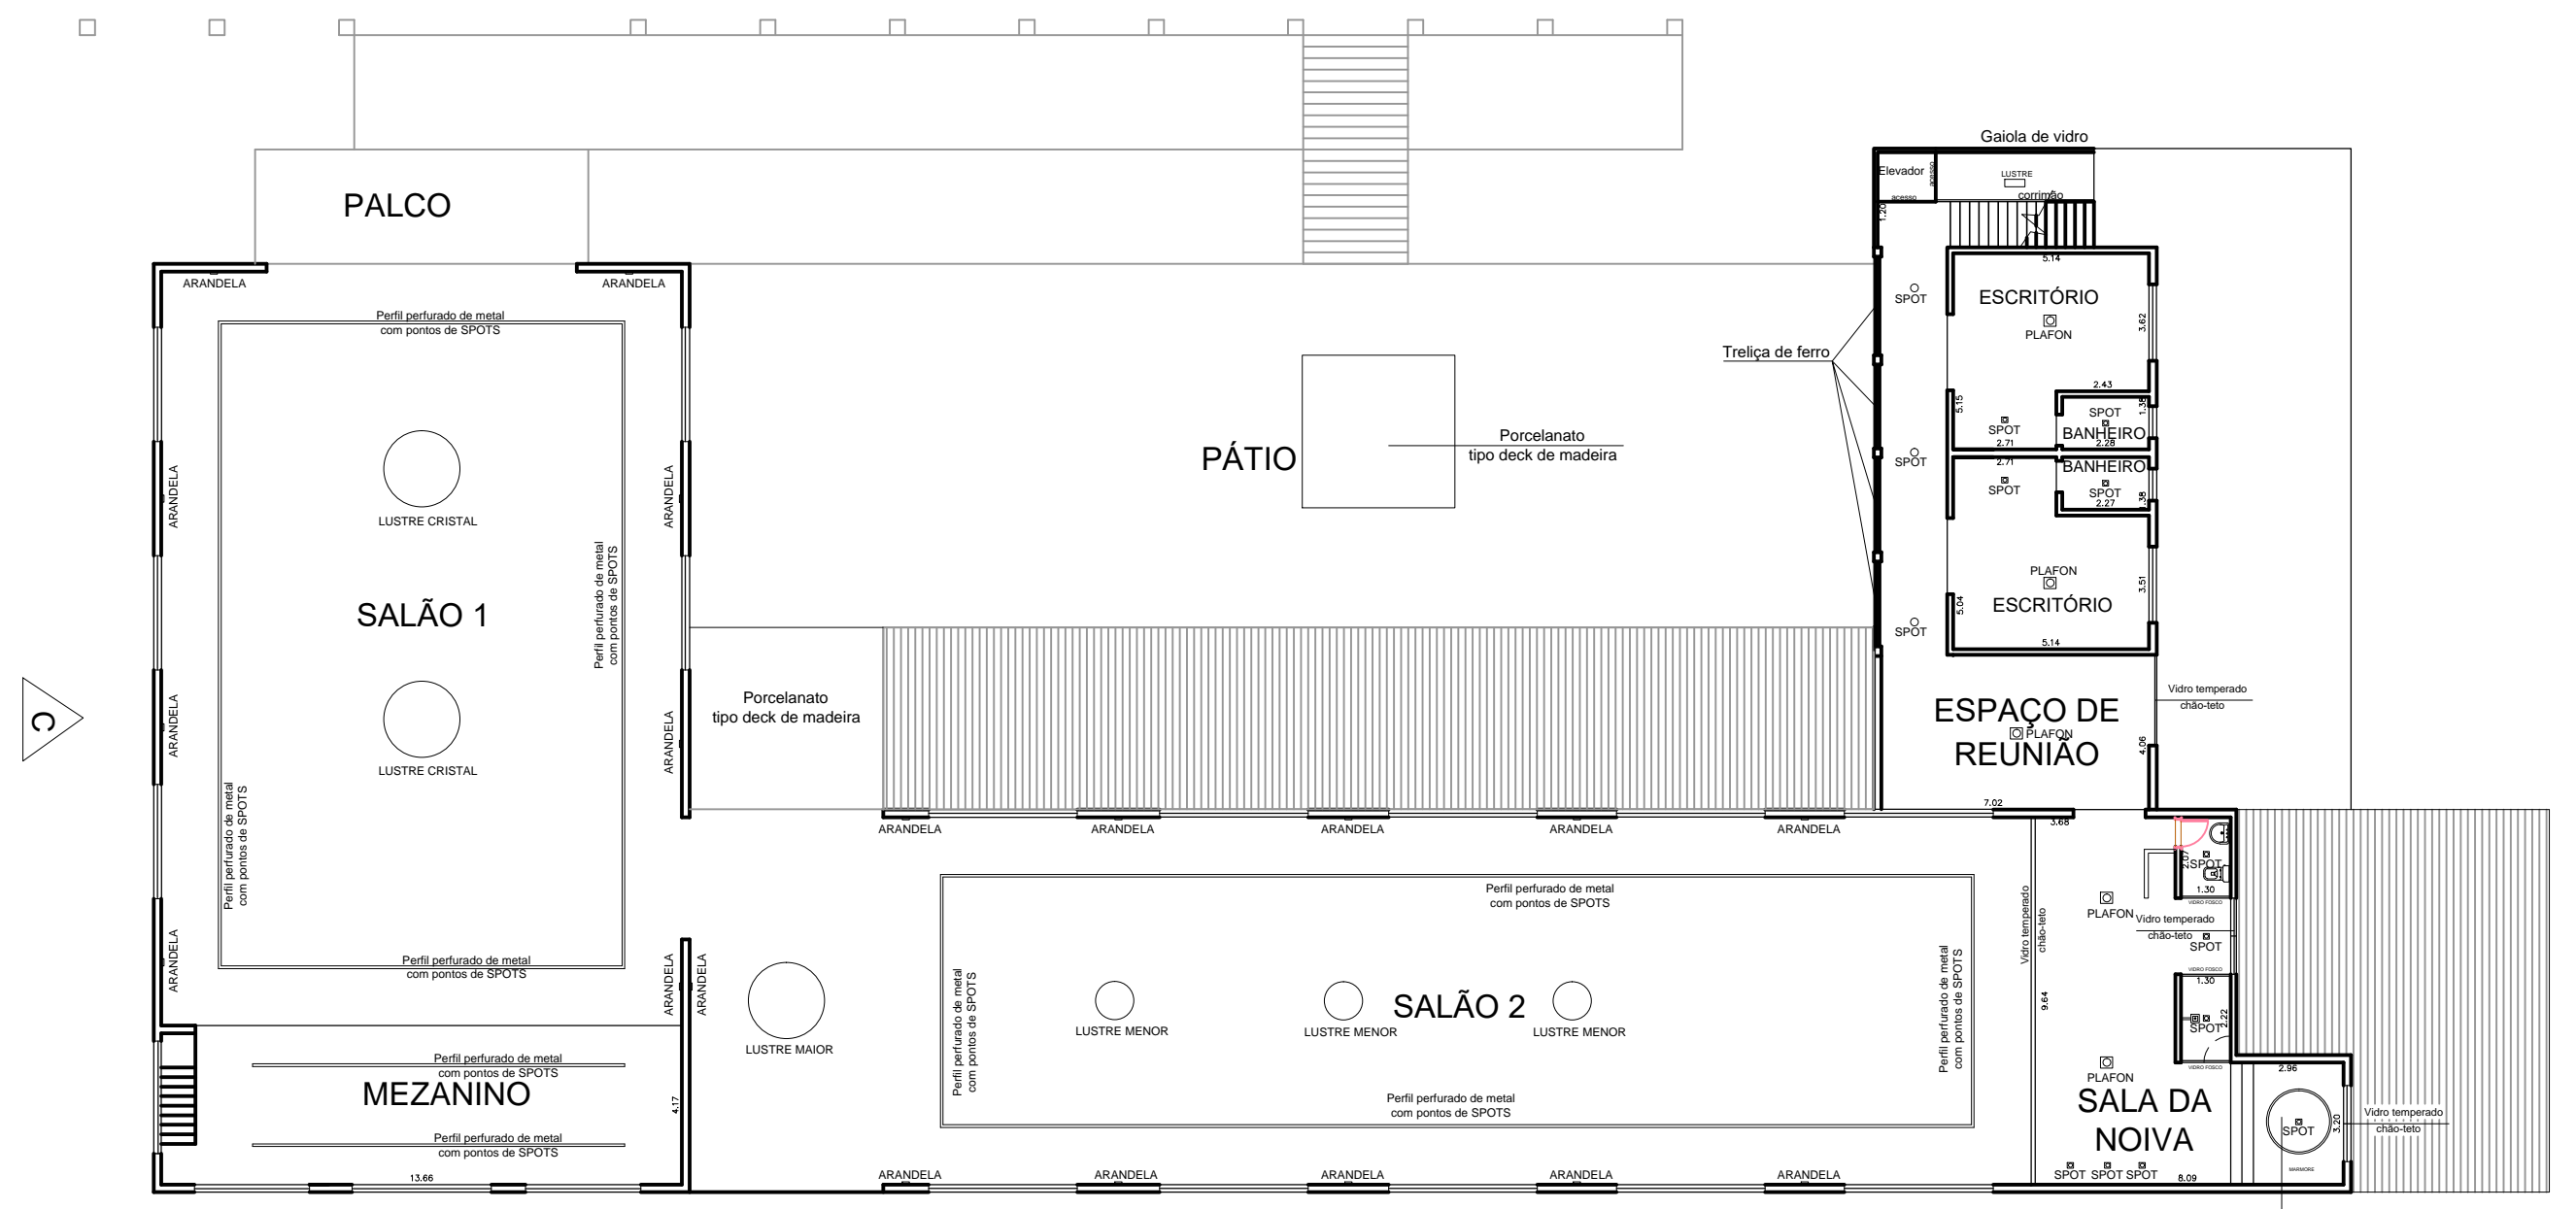

PLANTA SUPERIOR

OBS: AS SOLEIRAS SAO DE PORCELANATO CINZA RETIFICADOS, COM JUNTA SECA

PLANTAS ALPENDRE 2		ESC 1:100
ÁREA	1014,59 m ²	
TÉRREO SUPERIOR	235,72 m ²	
TOTAL	1250,31 m ²	



RUA CONDESSA ALMEIDA, 291 - CENTRO - SÃO PAULO - SP